


SOUTH EAST ELEVATION

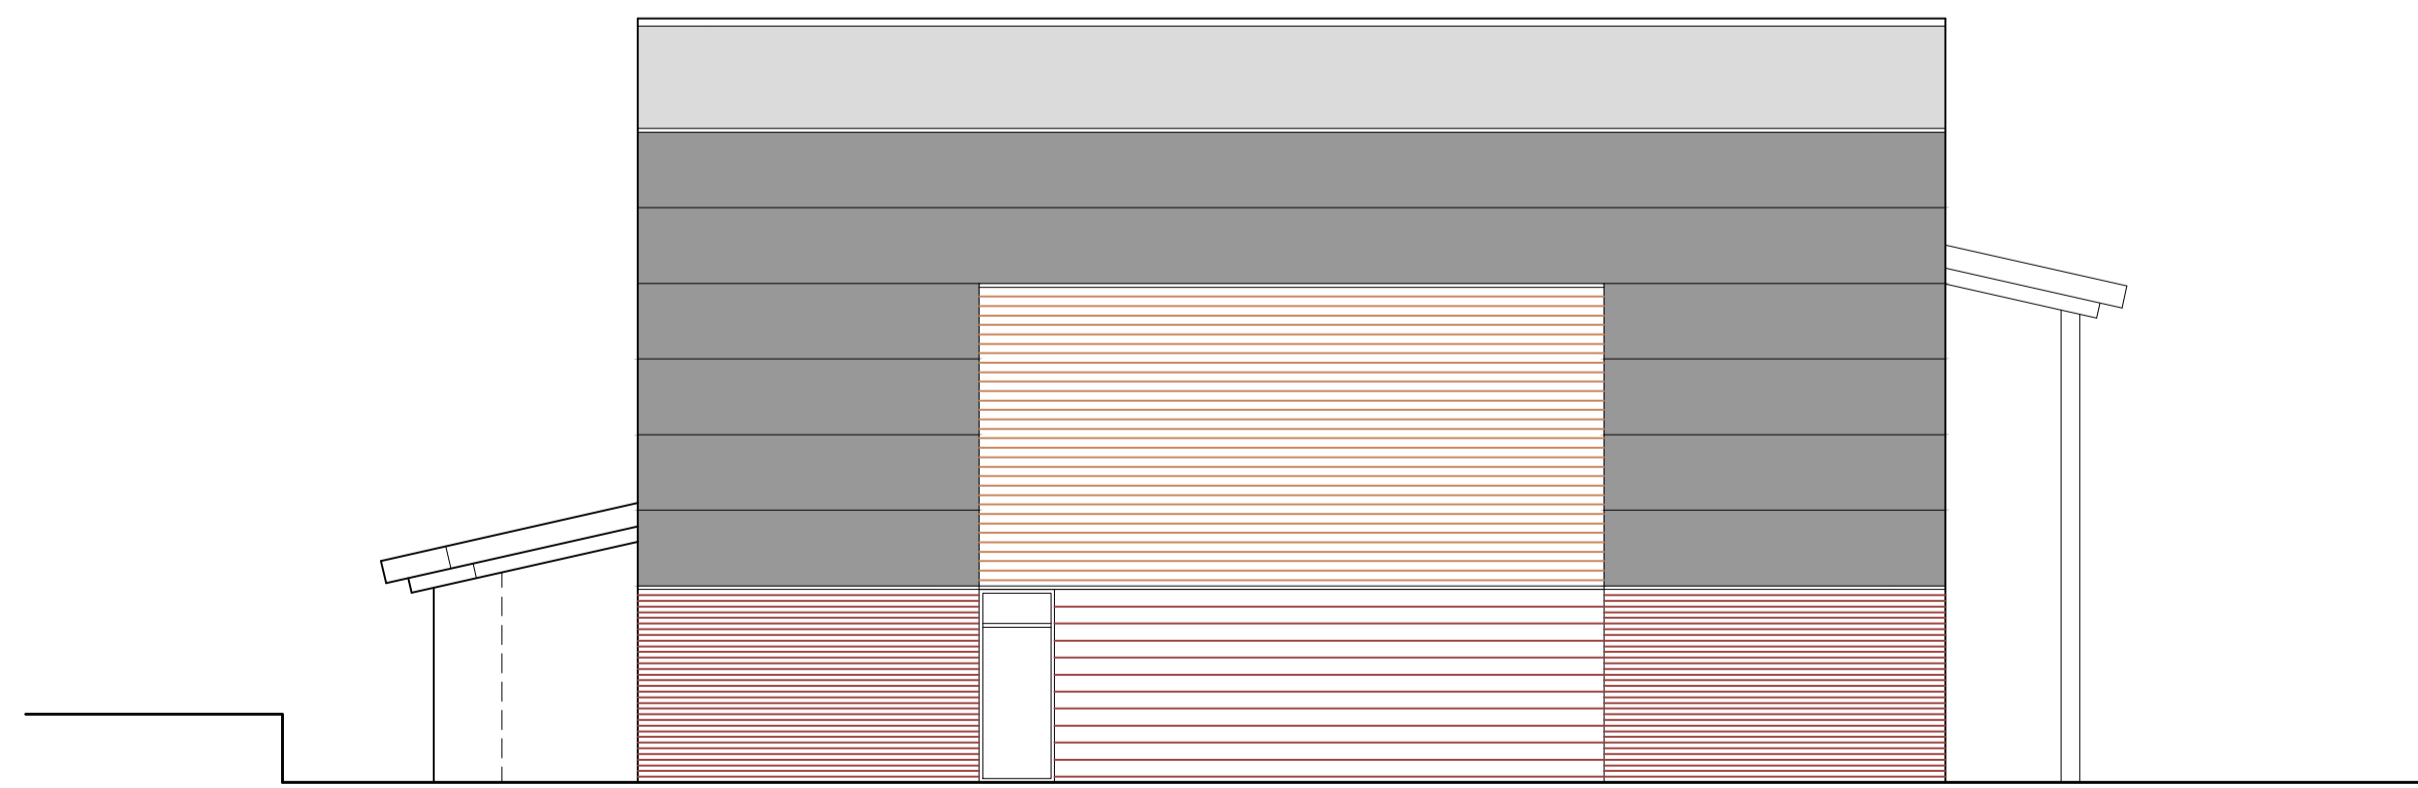

SOUTH WEST ELEVATION



MALTBY TOWN COUNCIL
NEW COMMUNITY FACILITY - FEASIBILITY ELEVATIONS