




GROUND FLOOR PLAN

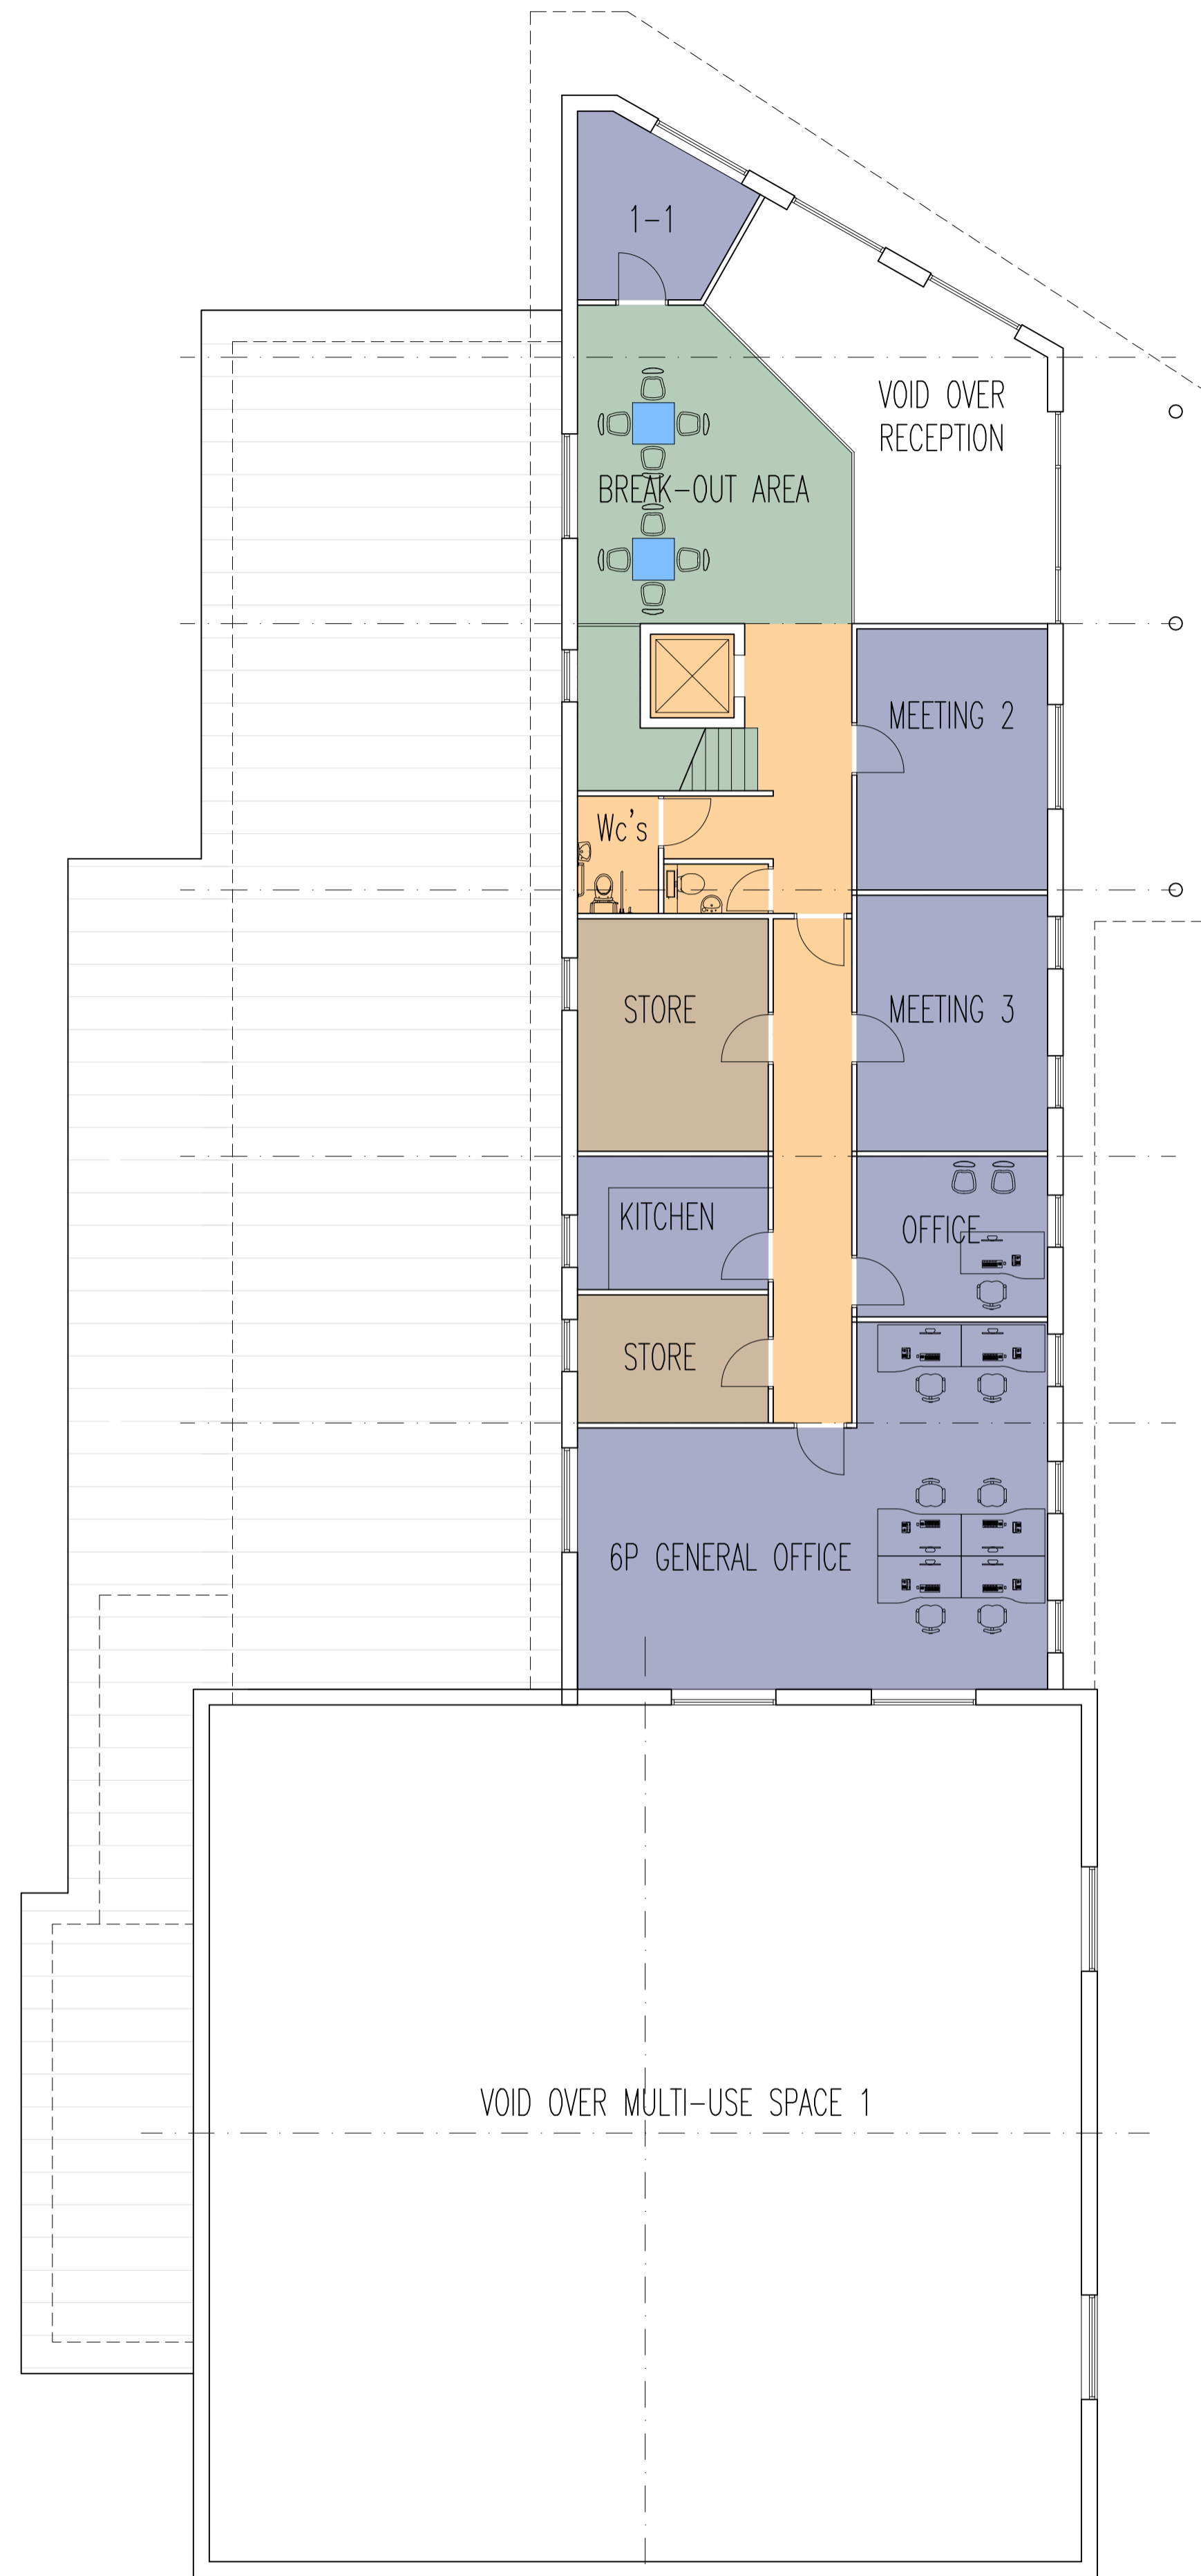

FIRST FLOOR PLAN

**MALTBY TOWN COUNCIL**  
**NEW COMMUNITY FACILITY - FEASIBILITY STUDY PLANS**